


William N. Lamarre Concrete Products, Inc.

8' DIAMETER MANHOLES

8' inside diameter, 9" walls

H20

(Drawings Not to Scale)

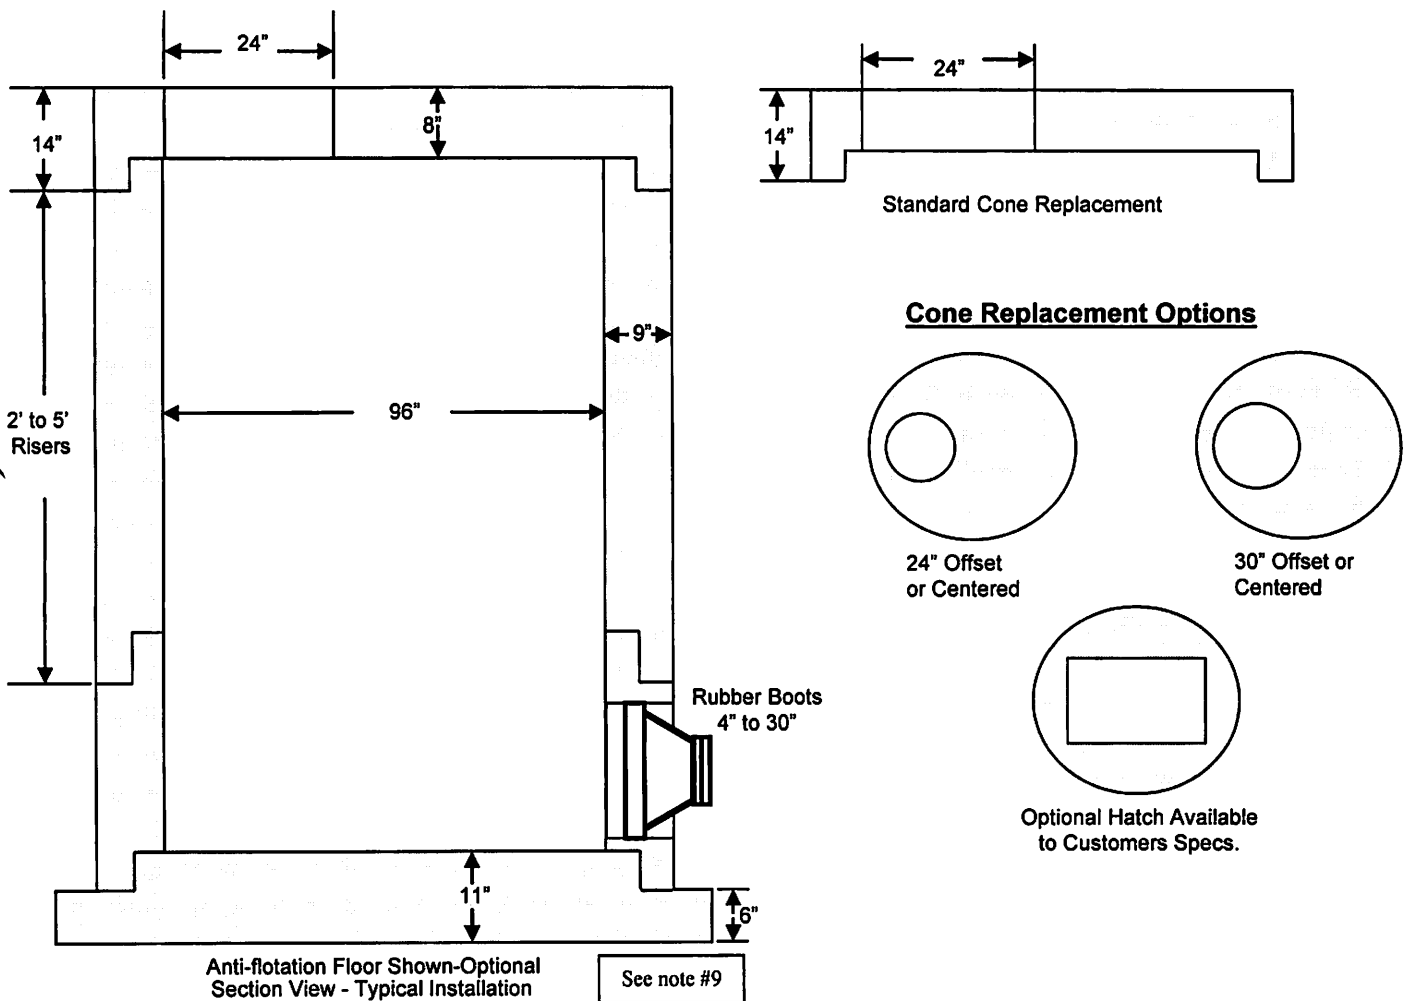

Notes

1. Holes cored to your plans/specifications. Drawings or plans must be submitted prior to any coring.
2. Concrete strength f_c 4000PSI@28 days. Density 150 PCF.
3. Cement, Portland Type II or III, ASTM C150-81
4. Fiber, Admixtures, air & plasticizers per ASTM C233-82
5. Design Loading AASHTO HS20-44; ASTM C478 specs for precast reinforced concrete manhole sections
6. Butyl resin joint seal conforms to latest ASTM C913 & C443 specs
7. Optional steel reinforced plastic steps meet ASTM C478 specs – available
8. Sewer Manholes are spray coated w/Ebony Damp Proofer Waterproof