



William N. Lamarre Concrete Products, Inc.

H2O COMMERCIAL MONOLITHIC TANK

Drawing Not to Scale

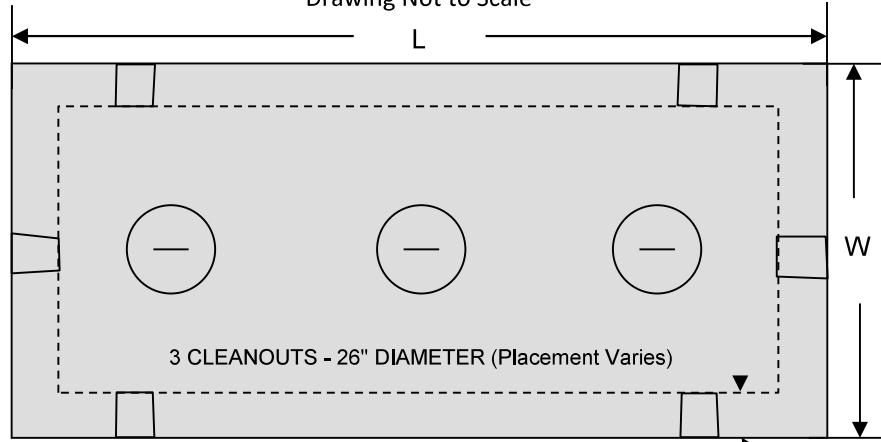

TOP VIEW-TOP

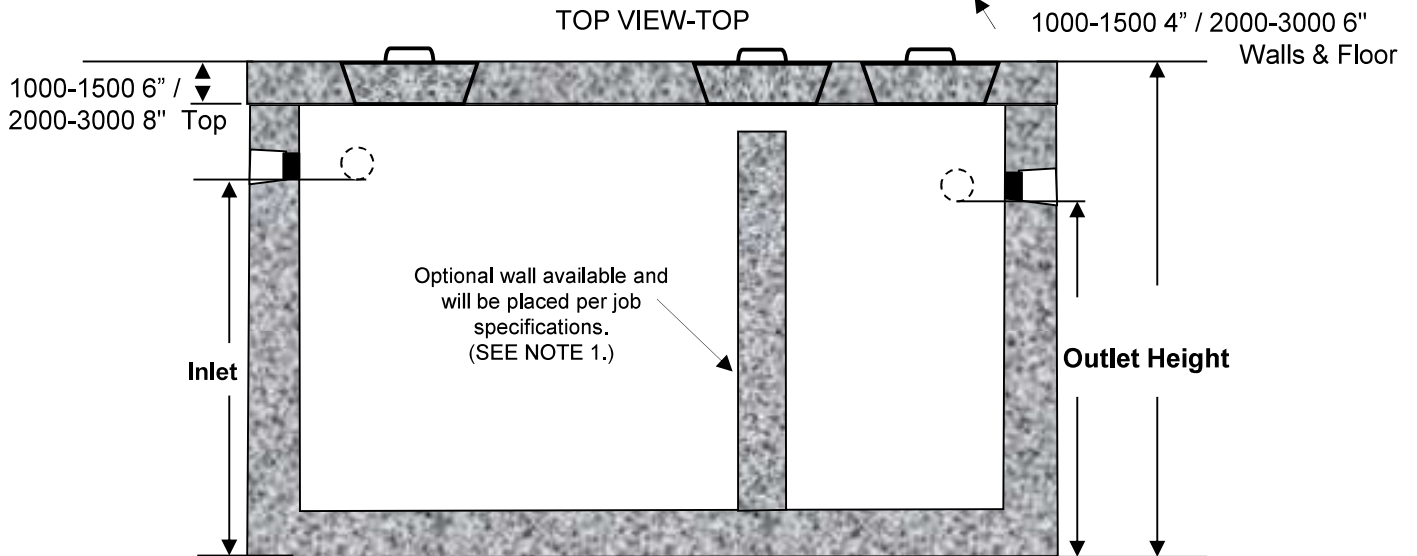

SIDE VIEW

Critical Tank Dimensions				
Liquid Capacity	Inlet / Outlet	Height H10 (HD)	L x W	Excavation Size
1000	58" / 56"	76"	9'4" x 5'4"	11'6" x 7'6"
1500 (1000/500)	58" / 55"	76"	11' x 6'	13' x 8'
2000	Call	Call	12'11½" x 6'11½"	15' x 9'
2500	Call	Call	12'11½" x 6'11½"	15' x 9'
3000	Call	Call	12'11½" x 6'11½"	15' x 9'

Notes

1. Special purpose Mono Tanks also available including FAST tanks & 2-Compartment tanks (wall placement & cleanout to be determined by job specs.)(*Cleanout cover placement varies.)
2. Concrete strength f'c 5000PSI@28 days. Density 150 PCF.
3. Cement, Portland Type II or III, ASTM C150-81
4. Admixtures, air & plasticizers per ASTM C233-82
5. Reinforcement per ASTM C1227-latest revision
6. Design Loading AASHTO HS20-40
7. Constructions joints sealed with butyl rubber
8. Design conforms to 310 CMR 15.00, Mass Title V regs. for septic tanks